
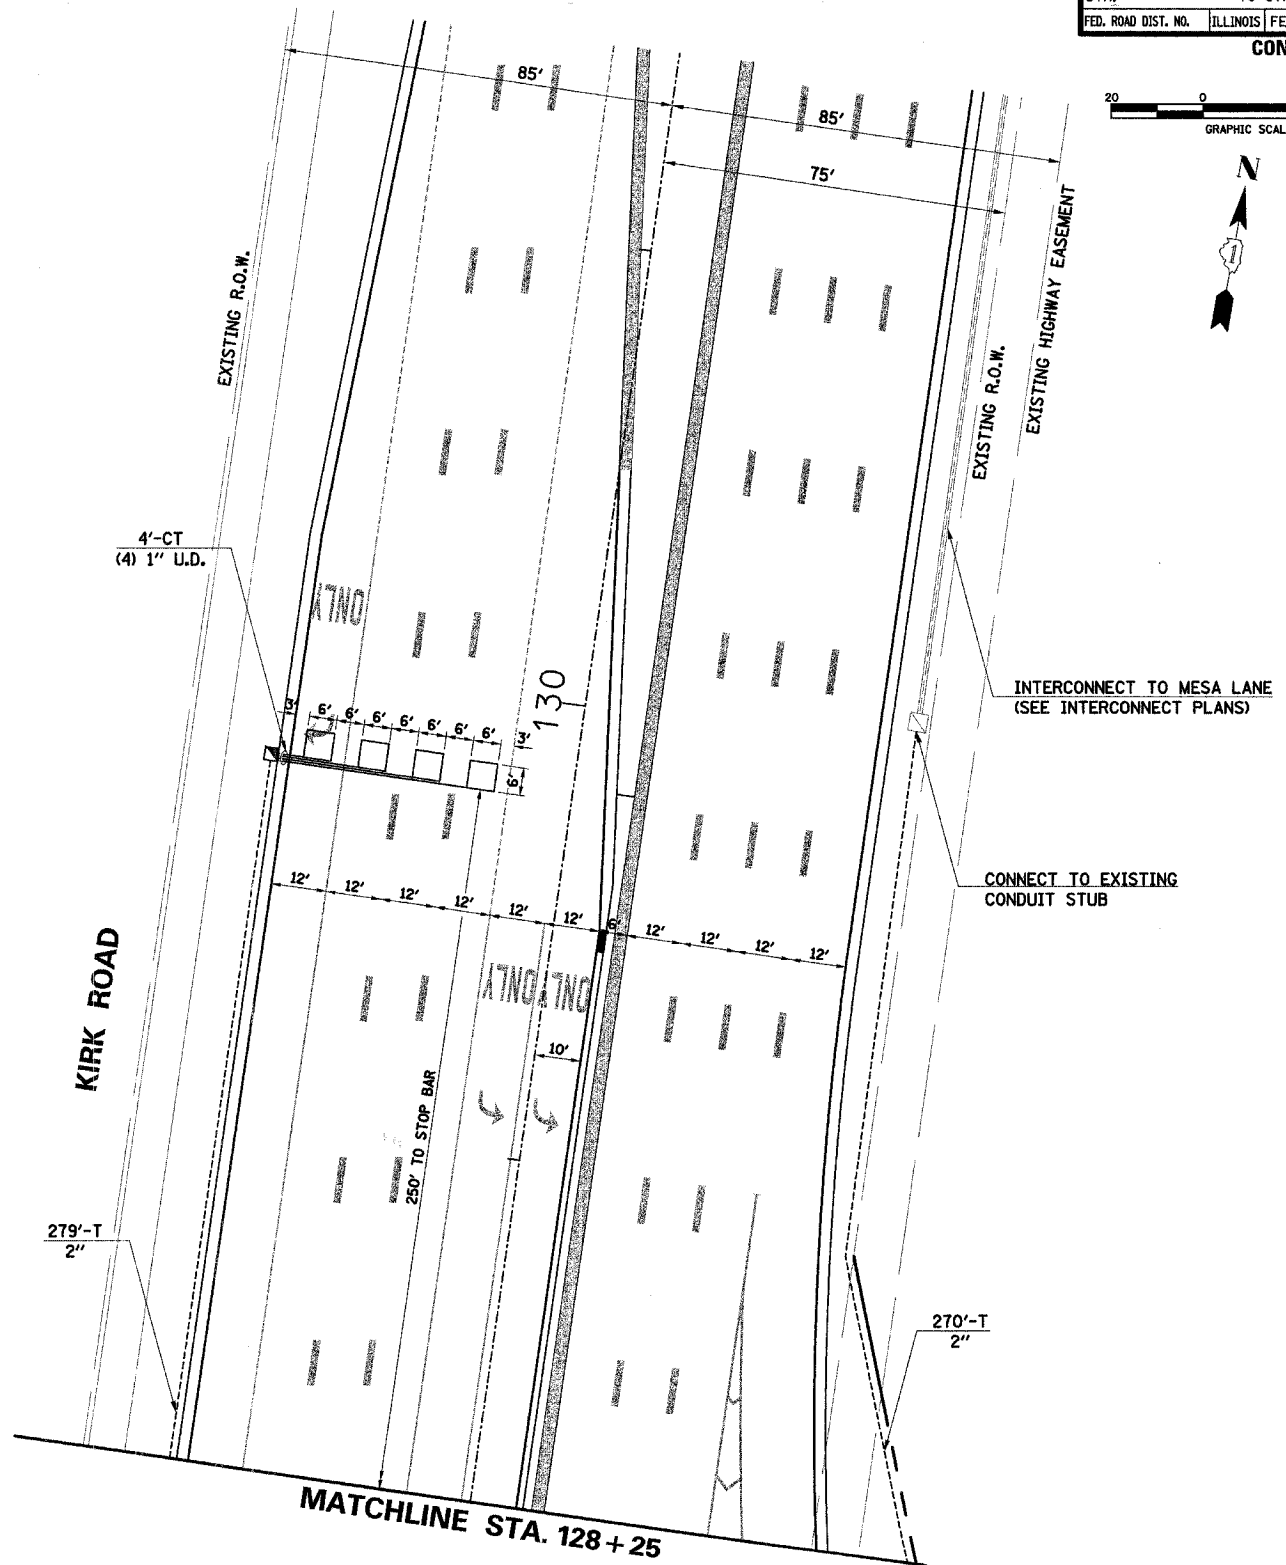


PLAN	SURVEYED	DATE
NO.	BY	
NOTE BOOK	PLOTTED	
NO.	BY	
	DATE	

PROFILE	SURVEYED	DATE
NO.	BY	
NOTE BOOK	PLOTTED	
NO.	BY	
	DATE	

\\s01\as01\IN\001401372_1\001401372.dwg 4/7/2007

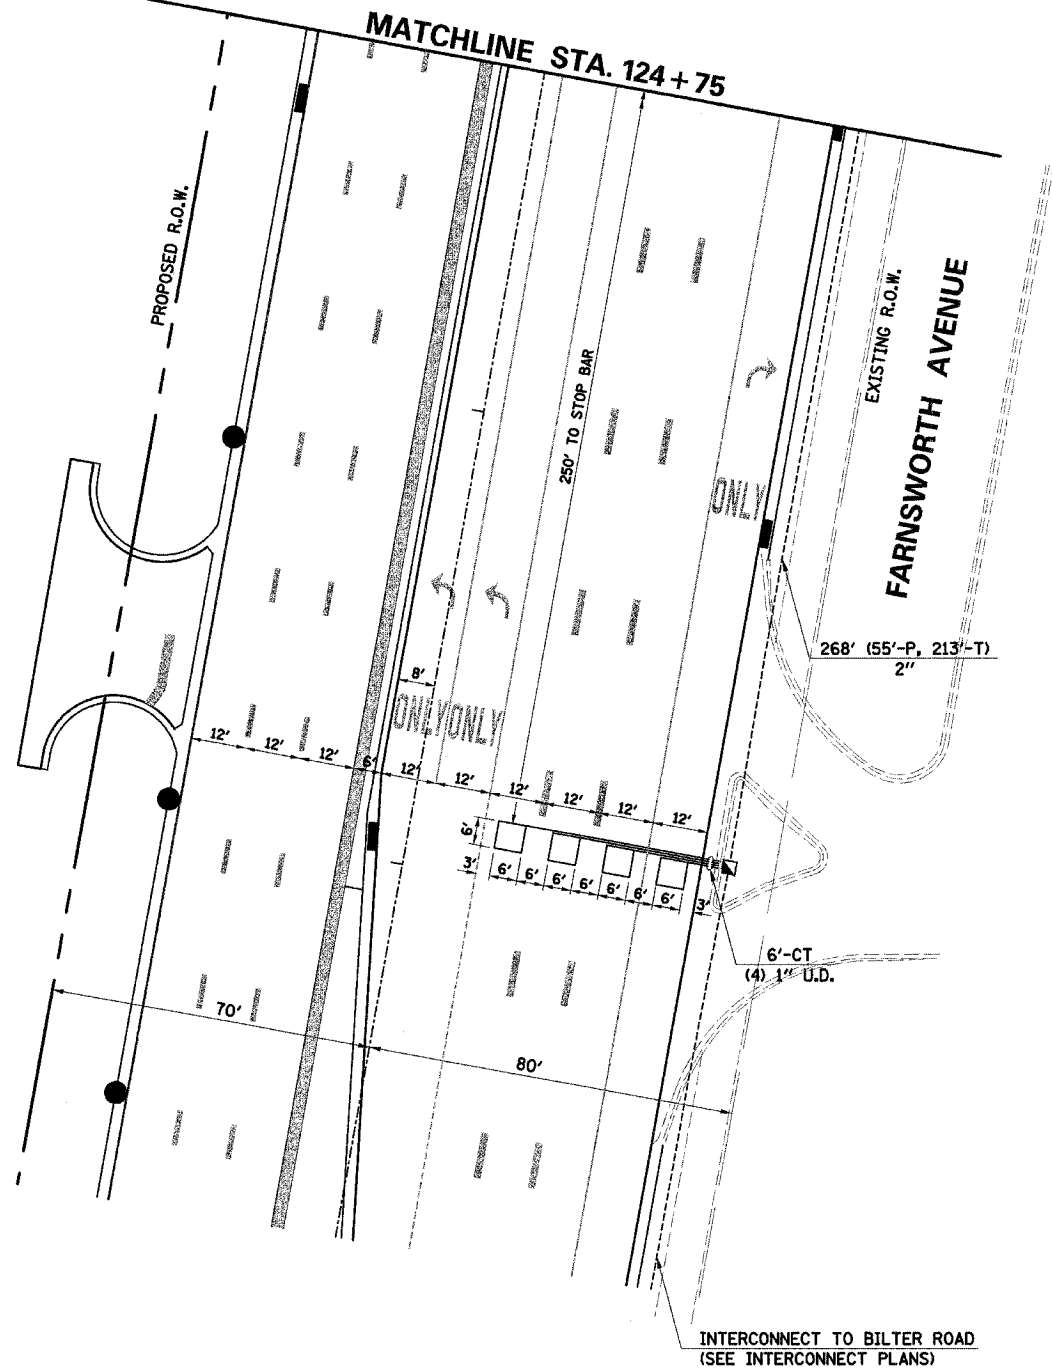

F.A.P. RTE.	SECTION	COUNTY	TOTAL SHEETS	SHEET NO.
365	01-00273-00-CH	KANE	172	101
STA.	TO STA.			
FED. ROAD DIST. NO.	ILLINOIS	FED. AID PROJECT		

CONTRACT NO. 83906



INTERCONNECT TO MESA LANE
(SEE INTERCONNECT PLANS)

CONNECT TO EXISTING
CONDUIT STUB

ILLINOIS DEPARTMENT OF TRANSPORTATION
ILLINOIS ROUTE 56 AT KIRK / FARNSWORTH

TRAFFIC SIGNAL INSTALLATION PLAN
(SHEET 3 OF 3)

NOTE:
SEE SHEET 2 OF THE TRAFFIC SIGNAL INSTALLATION PLAN FOR TRAFFIC SIGNAL LEGEND.

SCALE: VERT. N/A
HORIZ. 1"=20'
DATE APR 06 2007

DRAWN BY BAH
CHECKED BY APS